



THESE DRAWINGS AND SPECIFICATIONS ARE THE PROPERTY OF TATE SNYDER KIMSEY ARCHITECTS AND MAY NOT BE REPRODUCED OR USED FOR ANY PURPOSE WITHOUT THE ARCHITECTS WRITTEN CONSENT. AS INSTRUMENTS OF SERVICE, THESE DOCUMENTS ARE NOT FINAL AND READY FOR USE, AND THEREFORE NOT VALID, UNLESS THEY ARE SEALED, SIGNED AND DATED.
 Copyright, Ltd 2022


Consultant

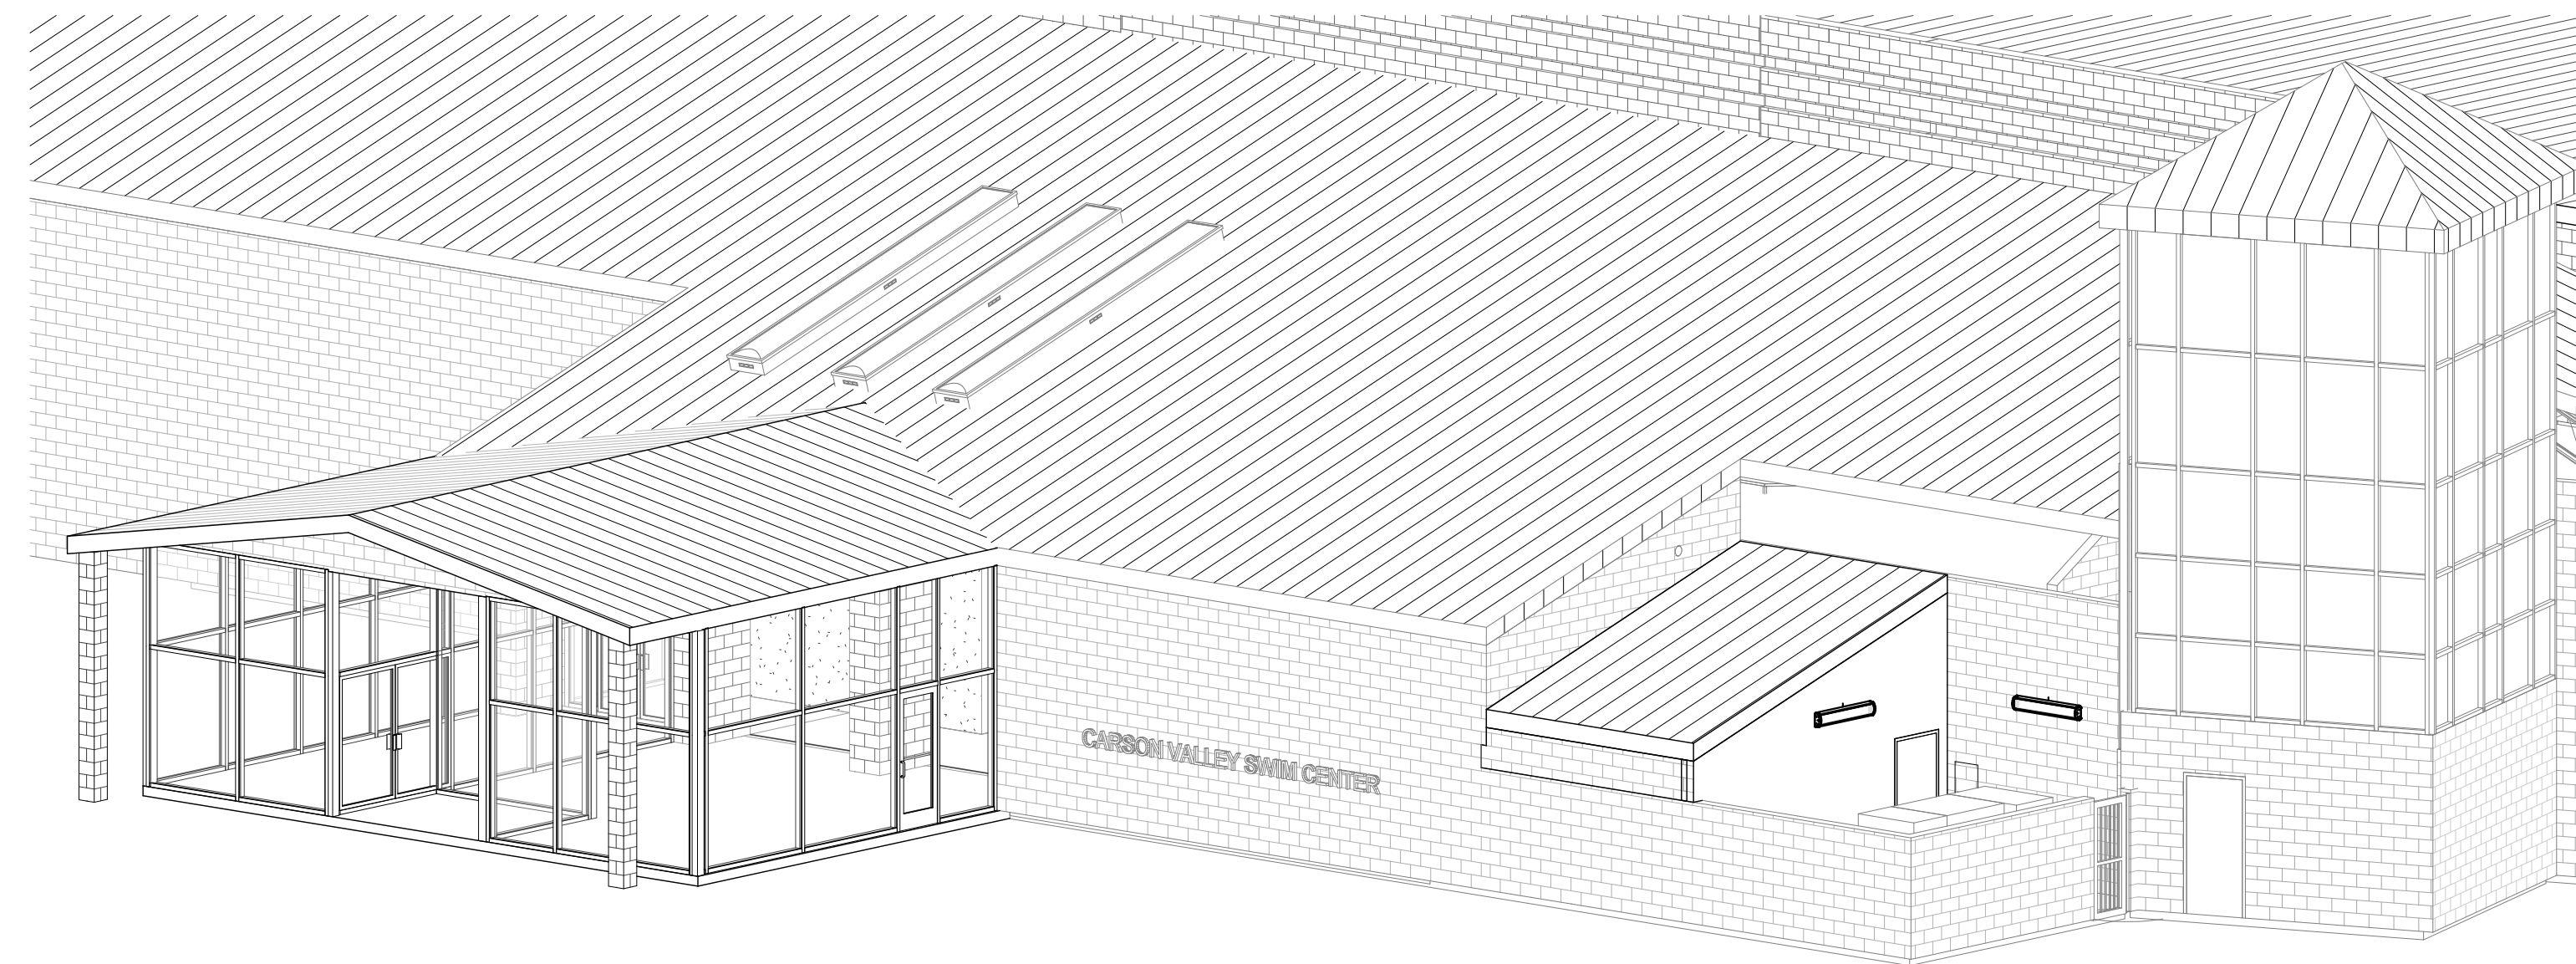


3 PERSPECTIVE
 SCALE:

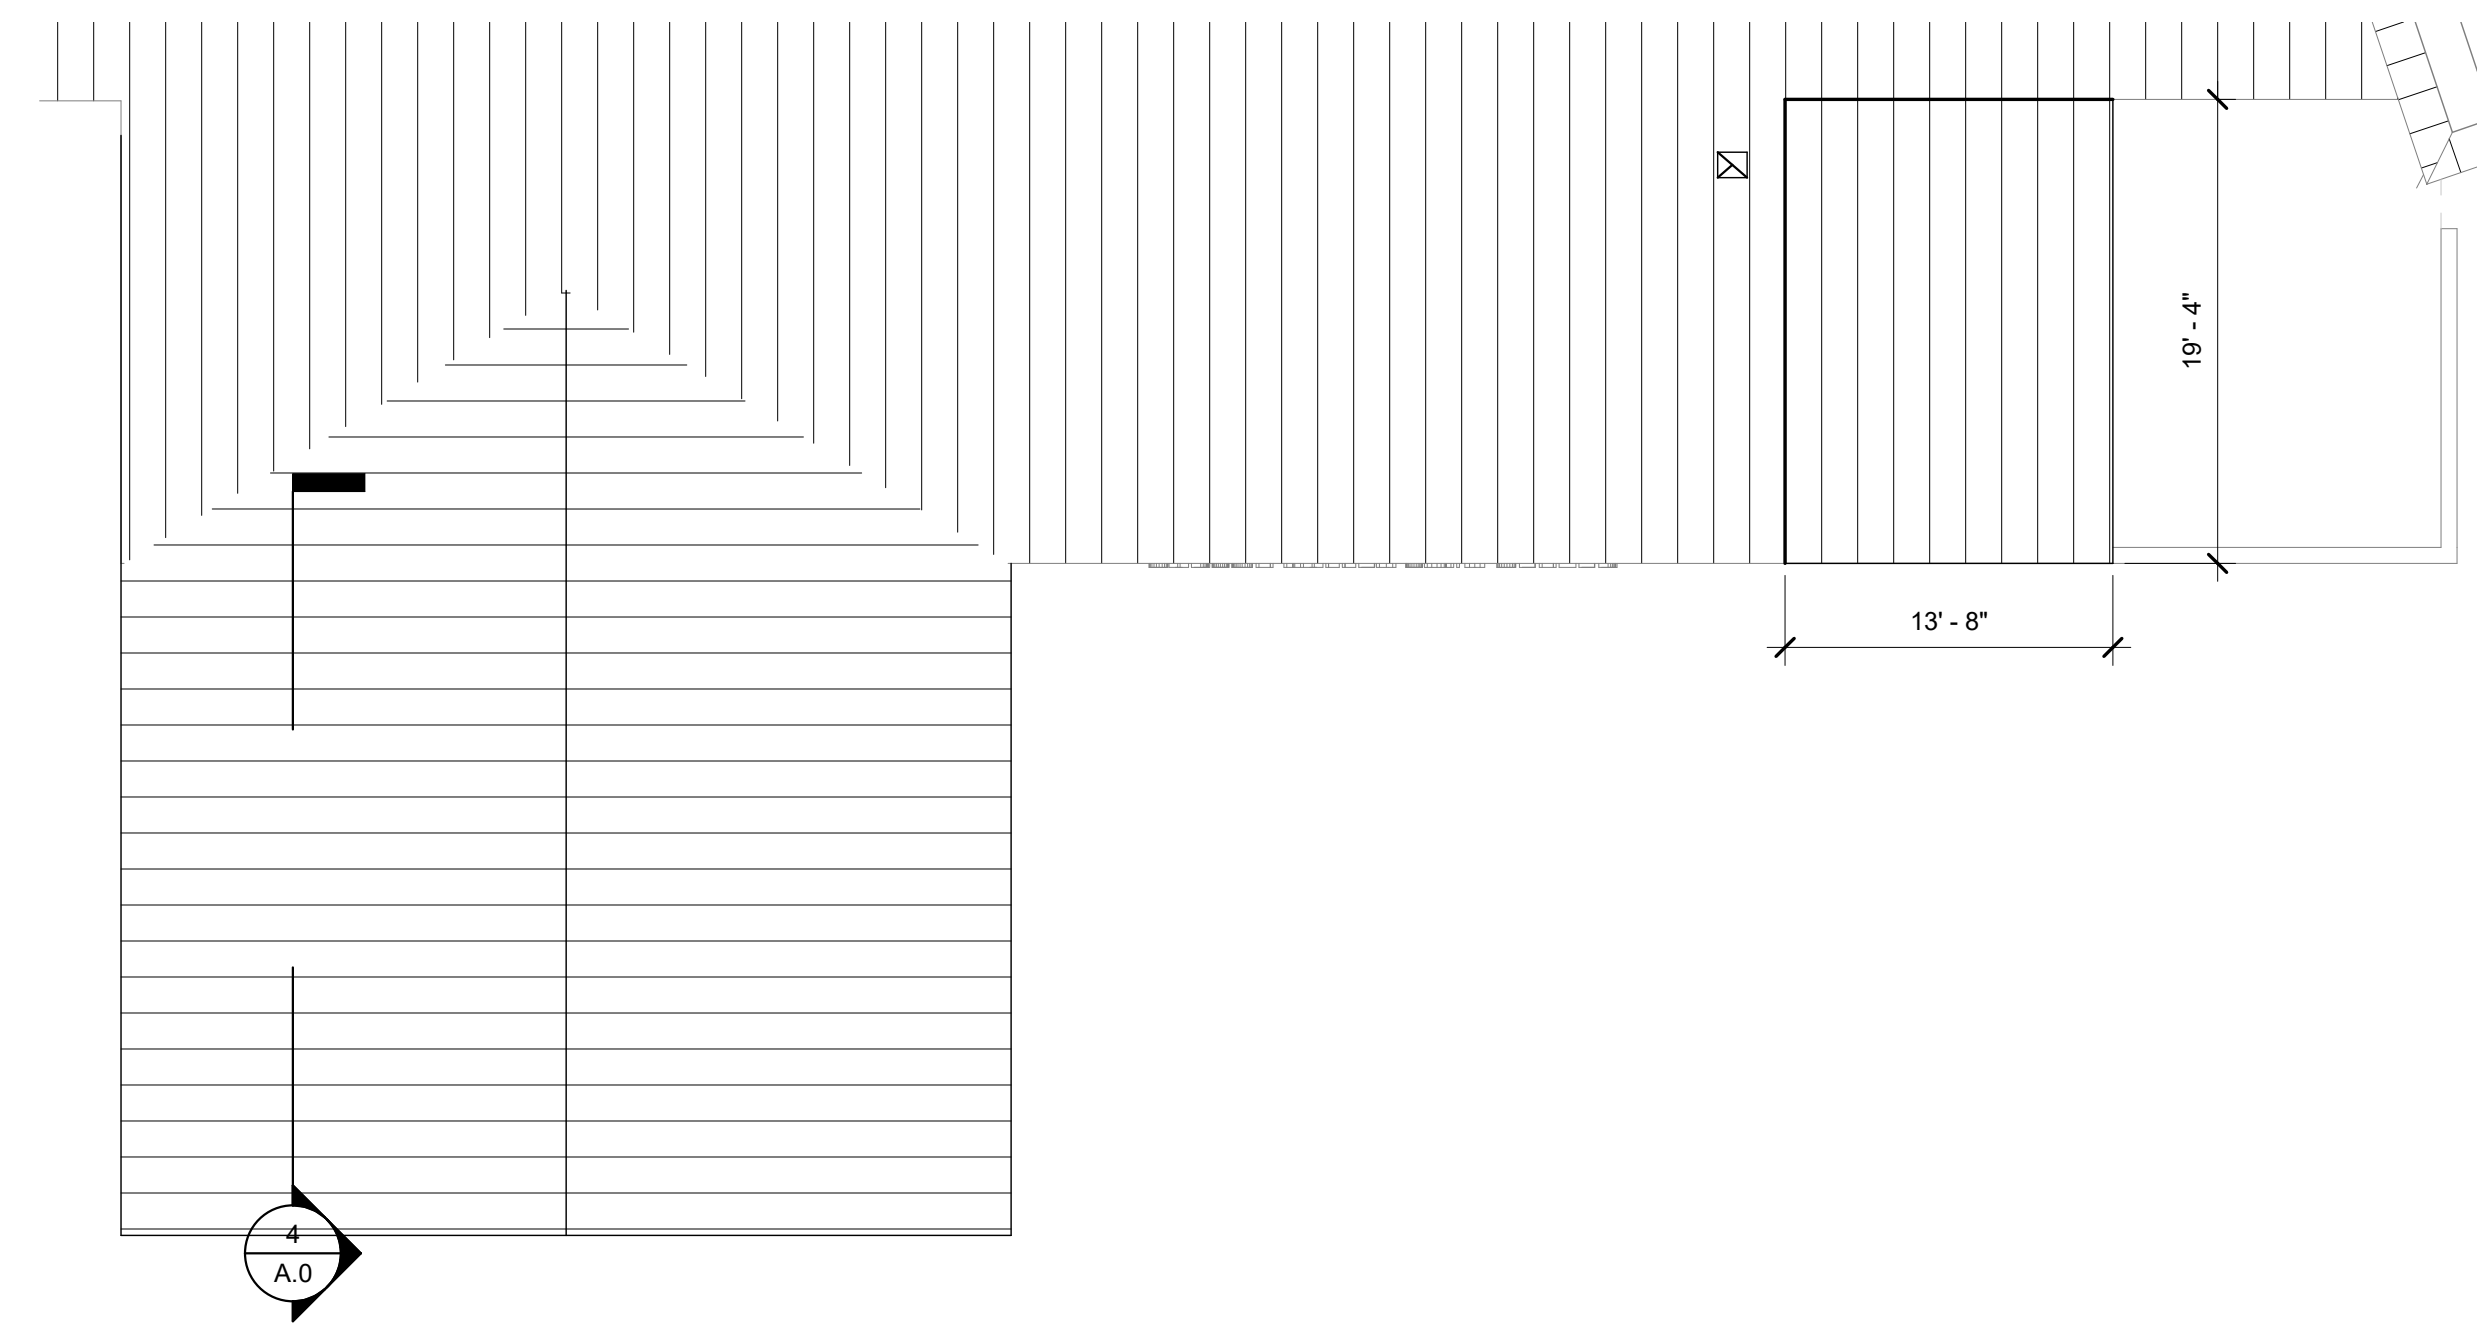

2 ENLARGED ROOF PLAN
 SCALE: 1/8" = 1'-0"

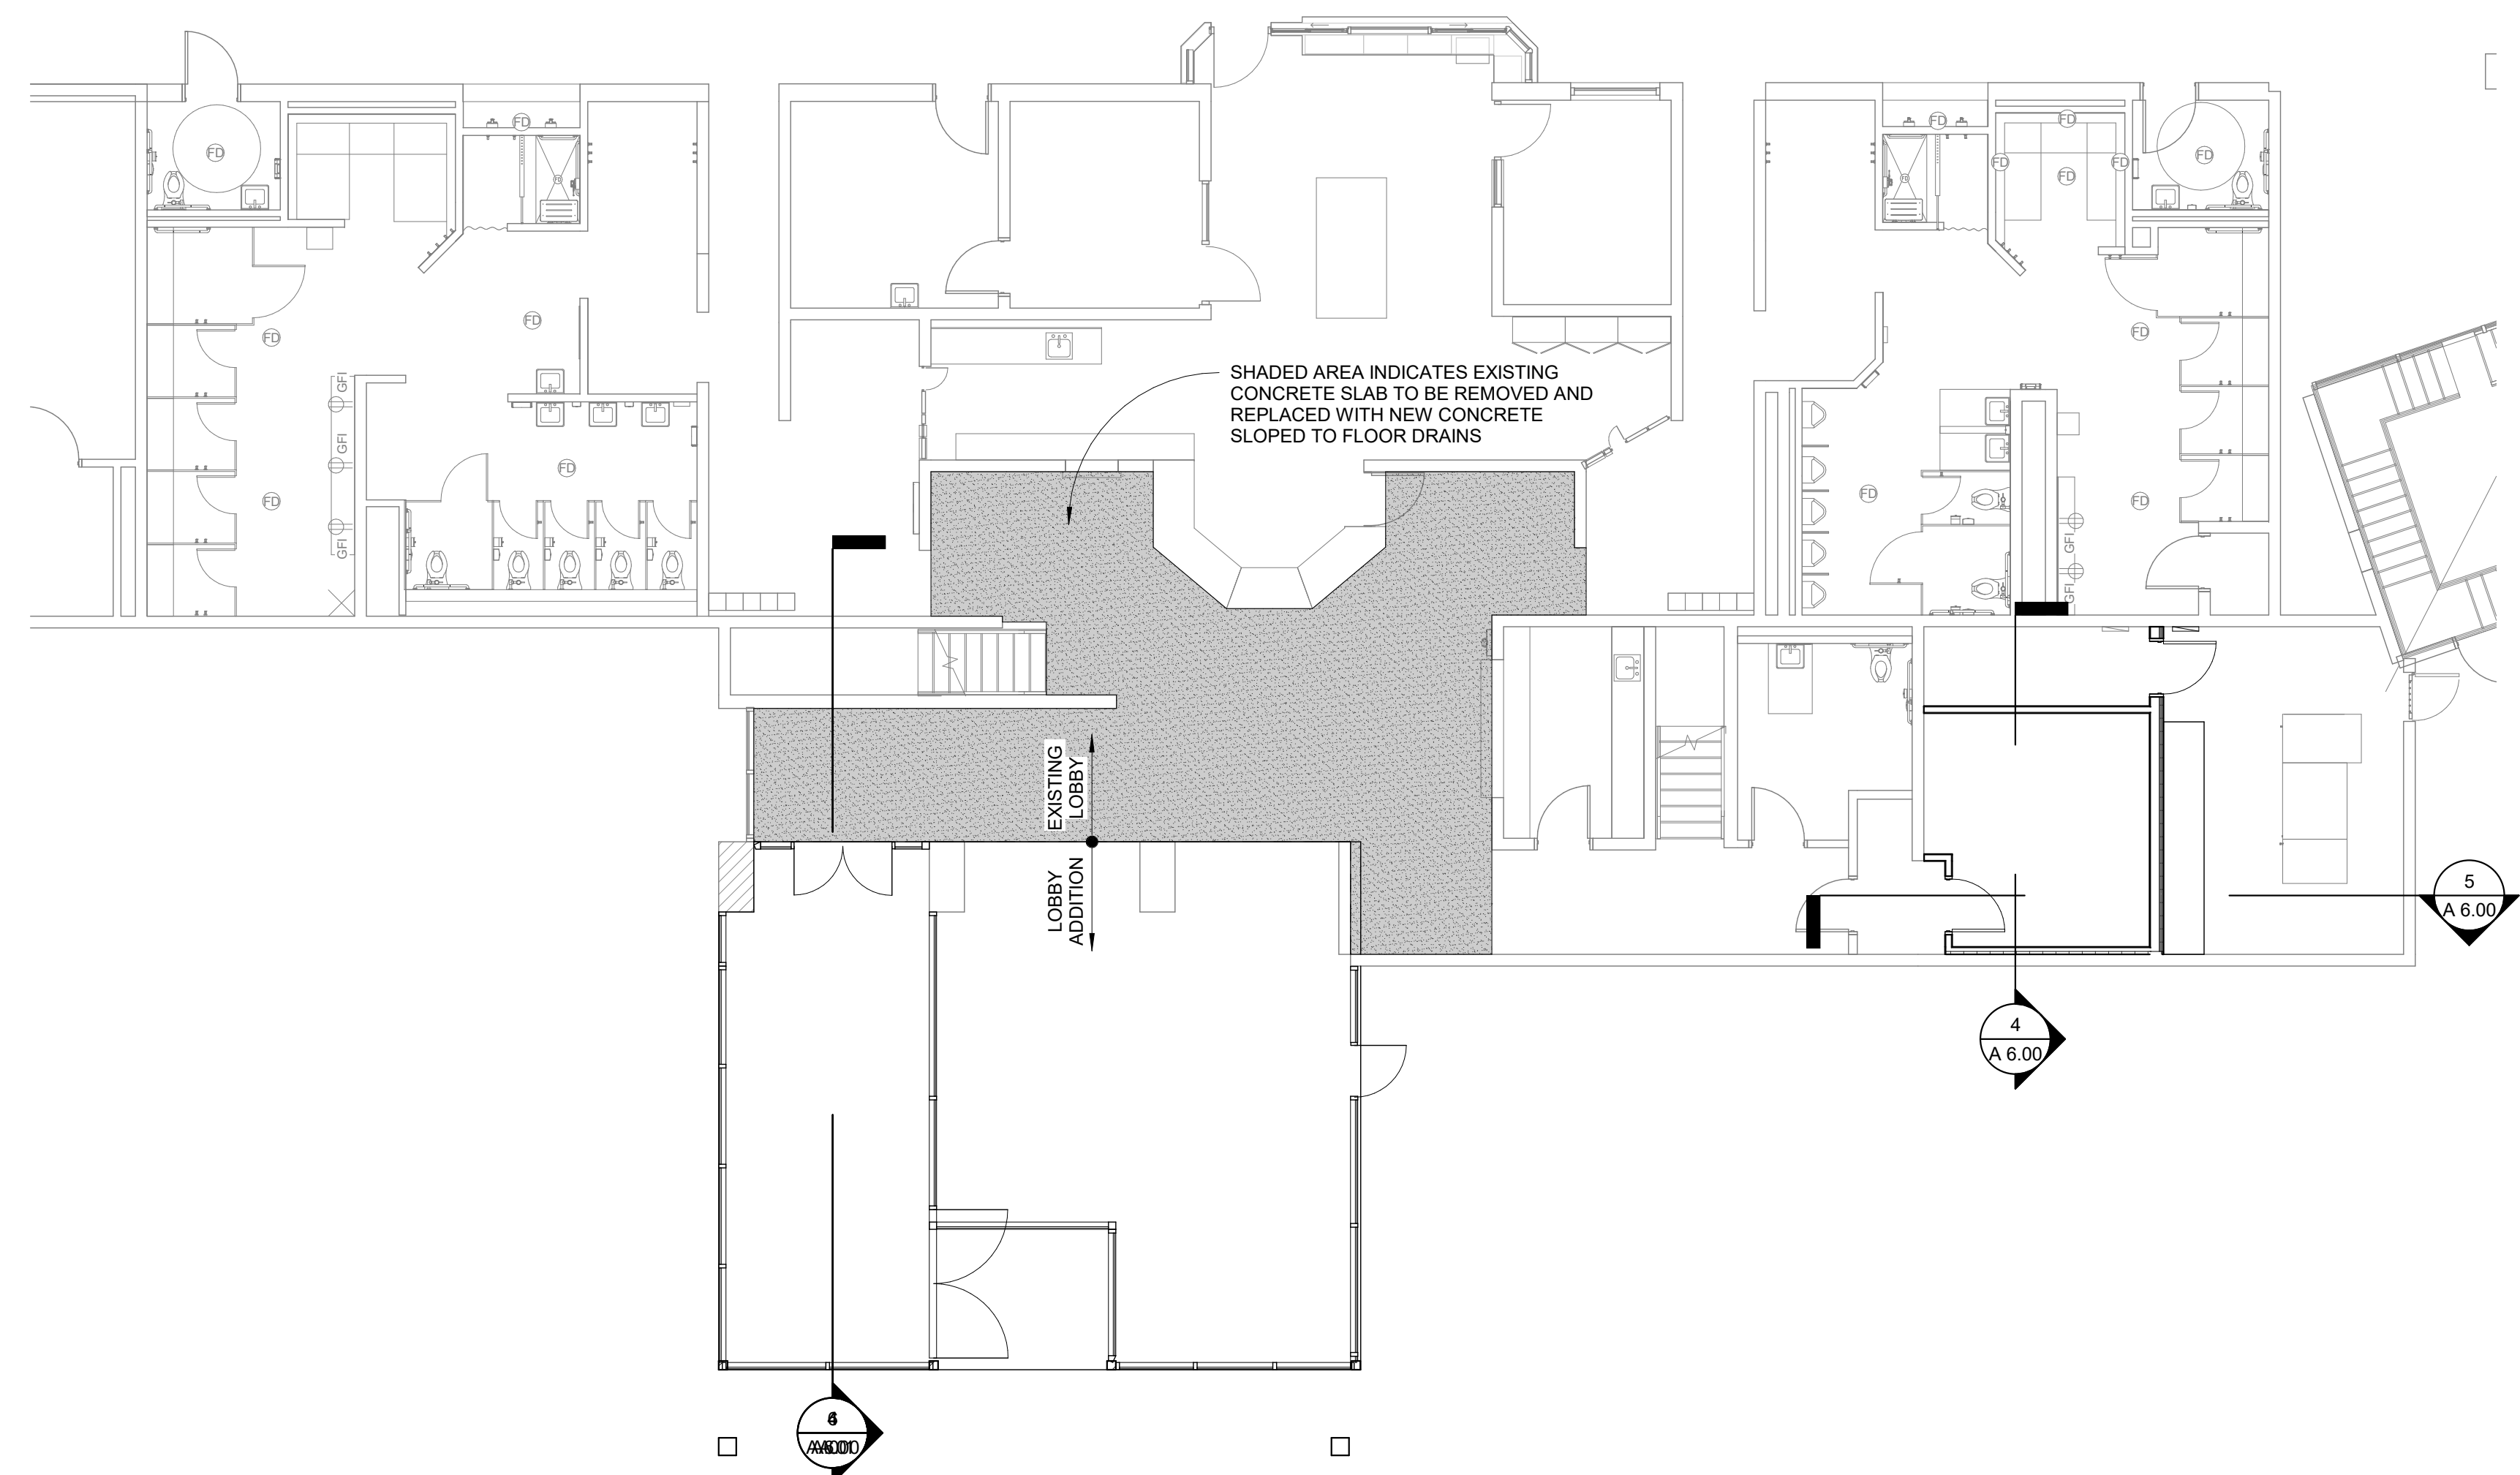

1 ENLARGED PLAN
 SCALE: 1/8" = 1'-0"

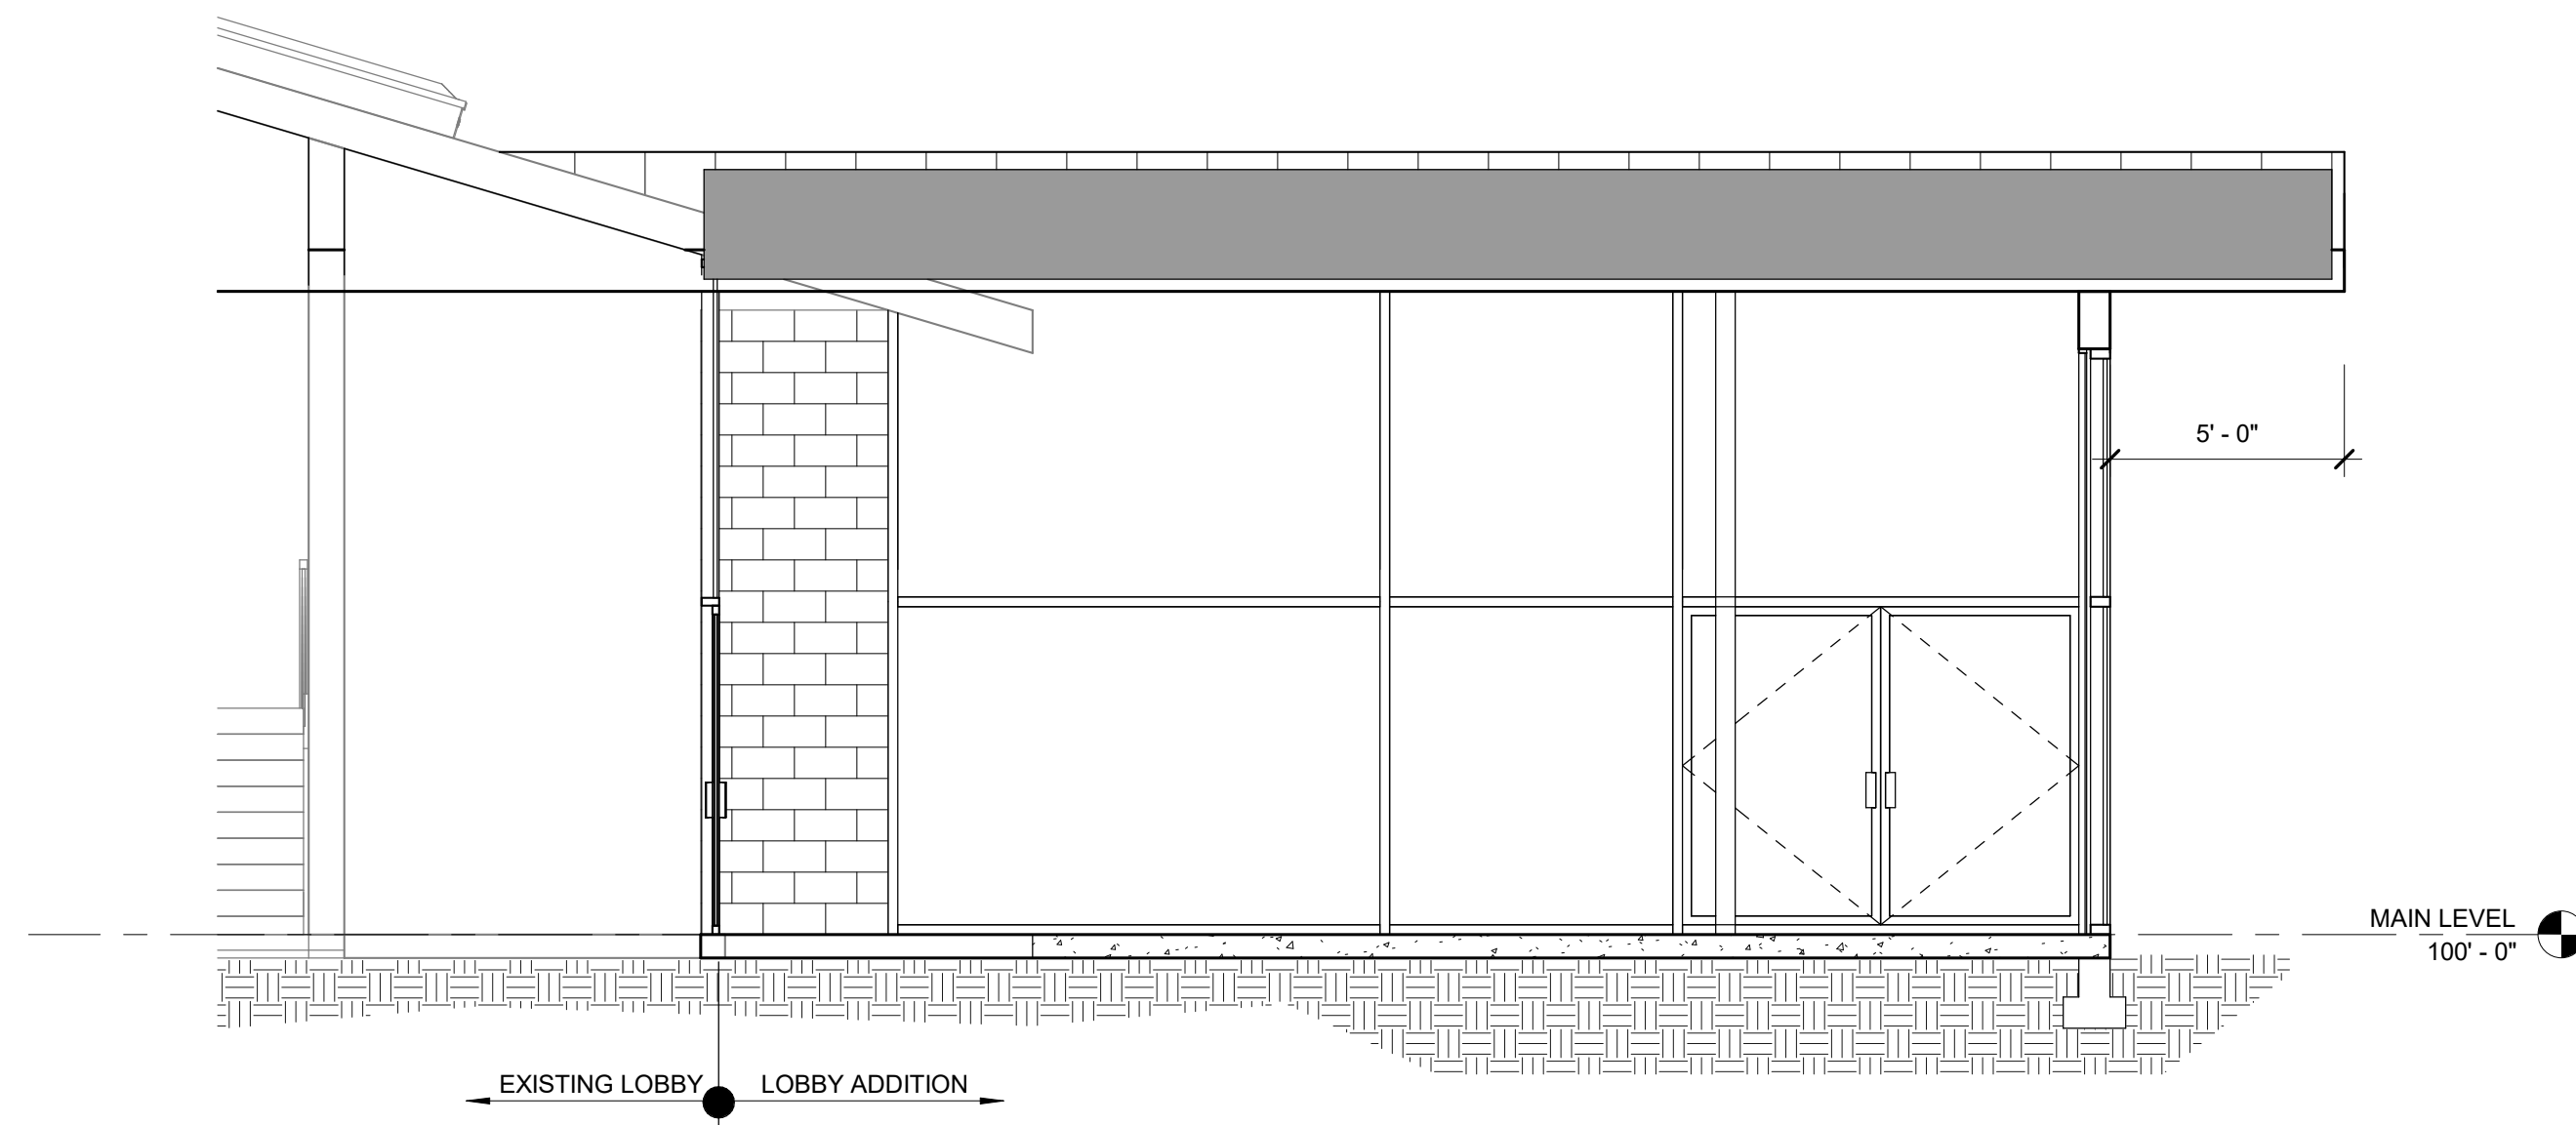

4 BUILDING SECTION
 SCALE: 1/4" = 1'-0"

PLEASE RECYCLE

Project
CONCESSION STORAGE ADDITION / EAST SIDE EXPANSION

1600 NV-88, MINDEN, NV 89423

Job No: 21-086.00
 Owner

SCHEMATIC DESIGN

REVISIONS		DESCRIPTION
REV	DATE	DESCRIPTION

Sheet Title
CV LOBBY ADDITION SCHEME 2

Date: AUGUST 11, 2023
 Sheet No:

A.0.1