



**PARTIAL DEMOLITION PLAN**  
SCALE: 1" = 5'

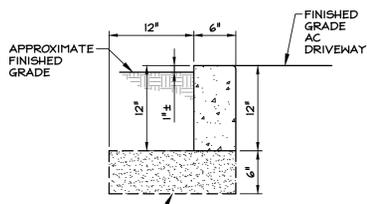

**PCC 11" CURB (0" FACE)**  
NTS

- NOTES:**
1. PORTLAND CEMENT CONCRETE SHALL CONFORM TO THE REQUIREMENTS OF SECTION 337 OF THE STANDARD SPECIFICATIONS FOR PUBLIC WORKS CONSTRUCTION FOR CONCRETE EXPOSED TO FREEZE-THAW ENVIRONMENTS.
  2. WEAKENED PLANE JOINTS SHALL BE CONSTRUCTED EVERY 10 FEET. THE JOINTS SHALL BE CONSTRUCTED IN CONFORMANCE WITH SECTION 312 OF THE STANDARD SPECIFICATIONS FOR PUBLIC WORKS CONSTRUCTION.
  3. EXPANSION JOINTS SHALL BE CONSTRUCTED AT LOCATIONS DESIGNATED IN SECTION 312 OF THE STANDARD SPECIFICATIONS FOR PUBLIC WORKS CONSTRUCTION.
  4. TYPE 2, CLASS B AGGREGATE BASE SHALL CONFORM TO SECTION 200 OF THE STANDARD SPECIFICATIONS FOR PUBLIC WORKS CONSTRUCTION, AND SHALL BE MECHANICALLY COMPACTED IN CONFORMANCE WITH SECTION 308 OF THE STANDARD SPECIFICATIONS FOR PUBLIC WORKS CONSTRUCTION.


SCALE: 1" = 5'

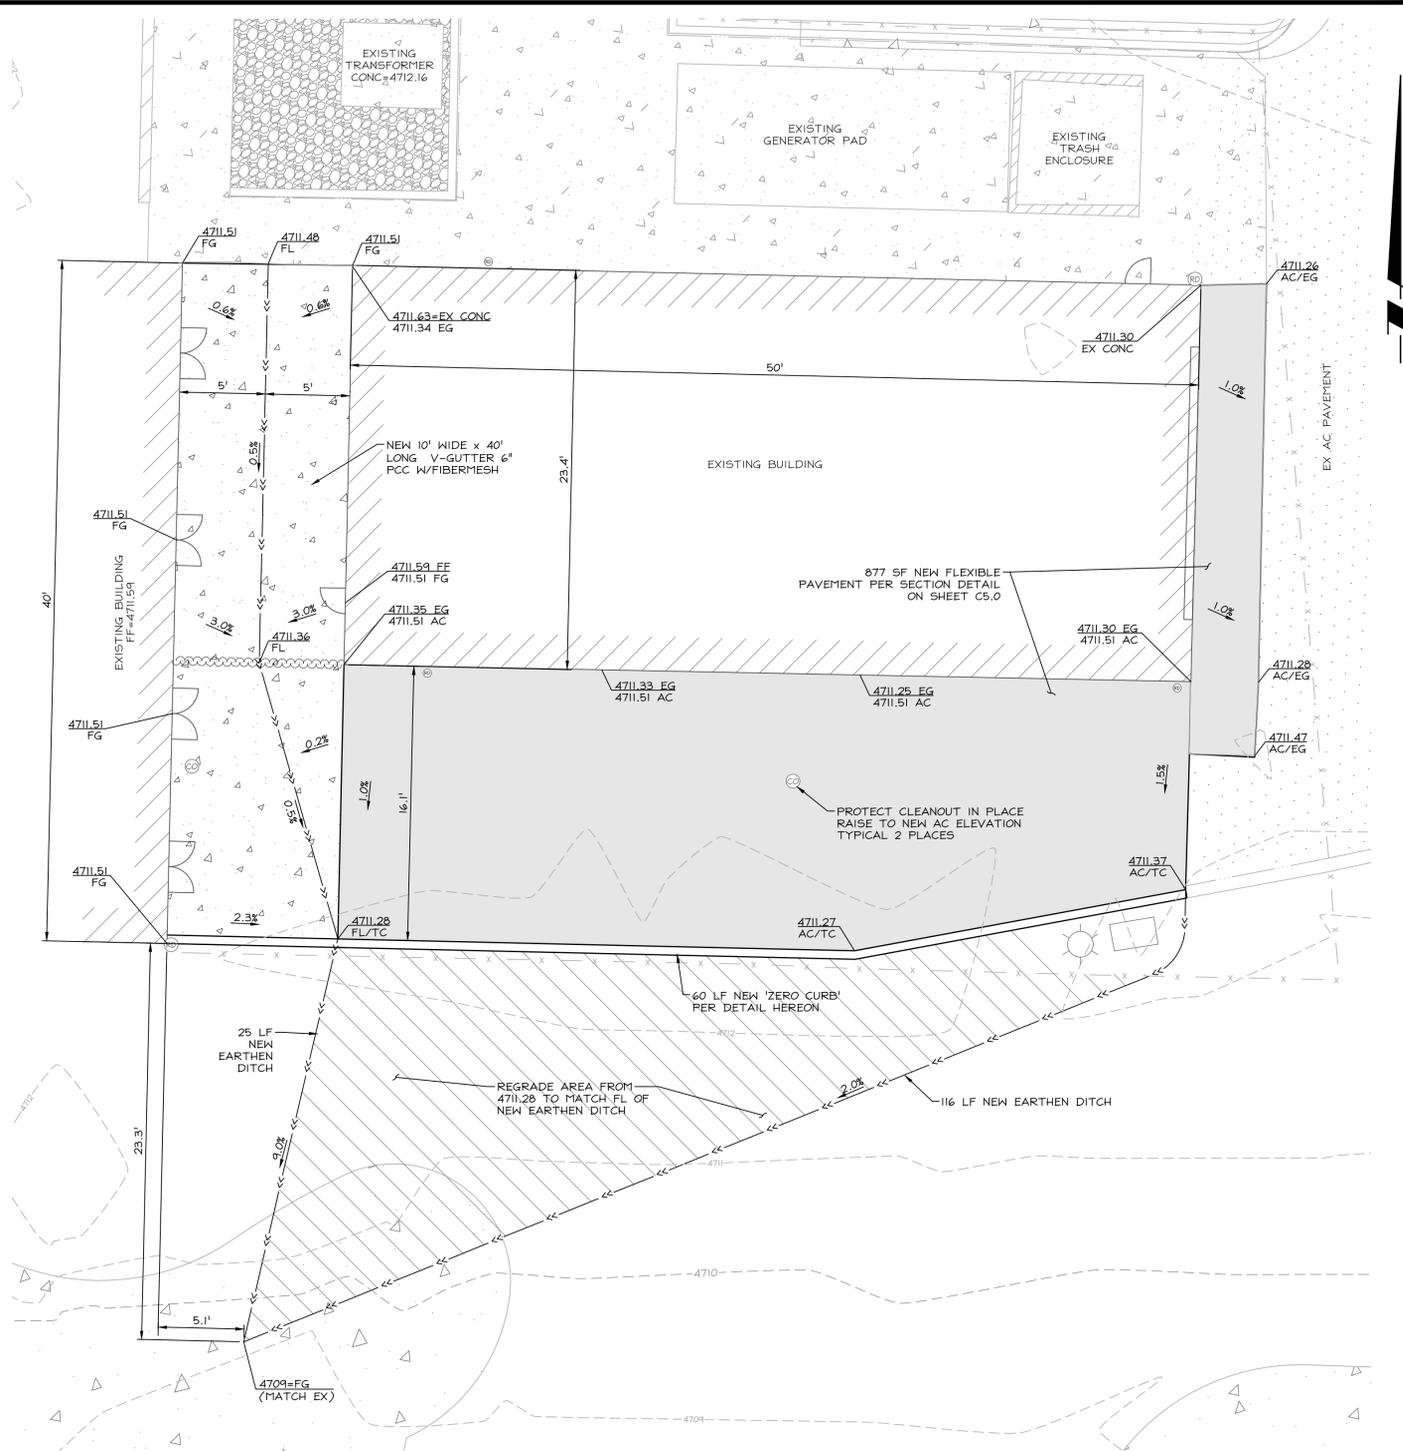

**SITE/GRADING PLAN**  
SCALE: 1" = 5'

SCALE: 1" = 5'

NO.	DATE	REVISION BLOCK	BY
1	01/26/2026	ADDENDUM #1	ROA

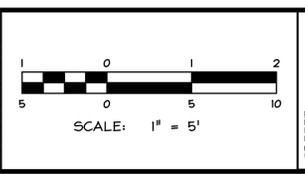

**WILSON ENGINEERS**  
WWW.WILSON-ENGINEERS.COM

MIDDLETOWN 9060 Double P.O. Box 2229 Rindon, NY 10953  
P 775.782.2322 F 775.782.7084

ROSELAND 9060 Double P.O. Box 2229 Rindon, NY 10953  
P 775.782.2322 F 775.782.7084

**SWIM CENTER PARKING LOT IMPROVEMENTS**  
**EAST FORK SWIMMING POOL DISTRICT**

**EXISTING PARKING LOT SURFACE REHABILITATION**

**ROBERT O. ANDERSON**  
REGISTERED PROFESSIONAL CIVIL ENGINEER  
No. 7761  
Exp. 12-31-28

DRAWN: KM/MCJ	JOB: 3616-001
ENGINEER: ROA	DRAWING: PER PLOT STAMP
SCALE: AS SHOWN	SHEET: C4.0
DATE: 1/26/2026	OF: 7 SHEETS



SITE IMPROVEMENT PERMIT - 1/26/2026