




NO.	REVISION	DATE	TOWN OF MINDEN - STANDARD DETAIL	DRAWING NO.
			TYPICAL PATCH FOR FLEXIBLE PAVEMENT	T.O.M. - 8.1
				DATE: 6/08 PAGE: 1

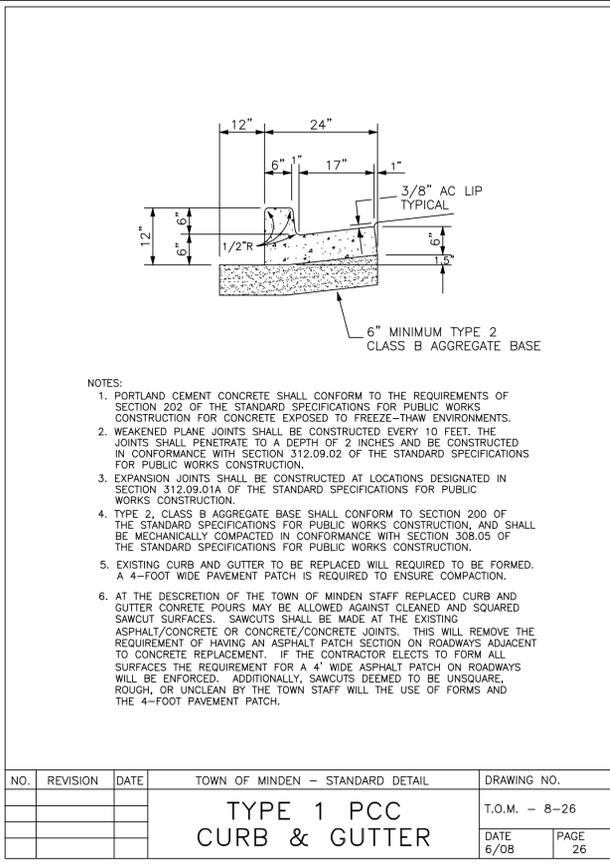


NO.	REVISION	DATE	TOWN OF MINDEN - STANDARD DETAIL	DRAWING NO.
			TYPE 1 PCC CURB & GUTTER	T.O.M. - 8-26
				DATE: 6/08 PAGE: 26

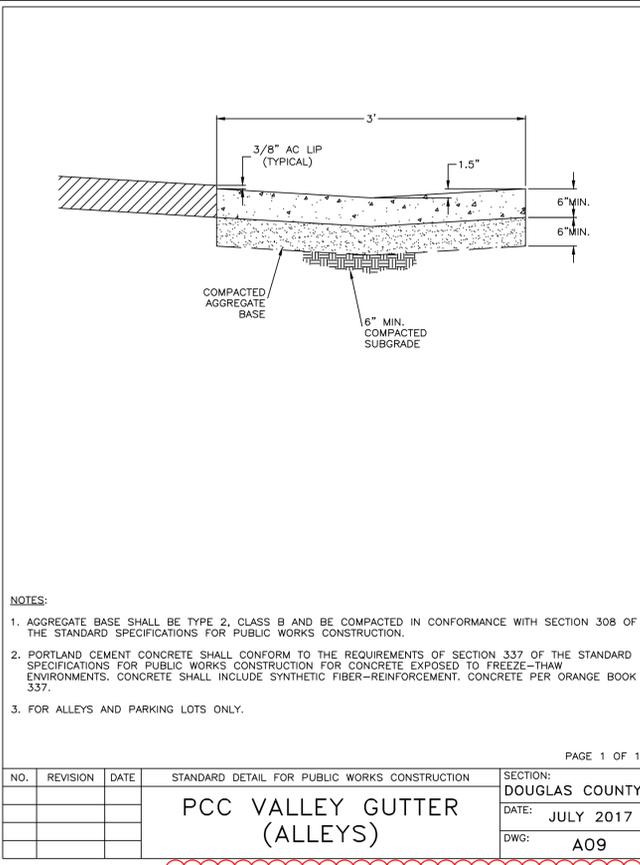


NO.	REVISION	DATE	STANDARD DETAIL FOR PUBLIC WORKS CONSTRUCTION	SECTION: DOUGLAS COUNTY
			PCC VALLEY GUTTER (ALLEYS)	DATE: JULY 2017
				DWG: A09

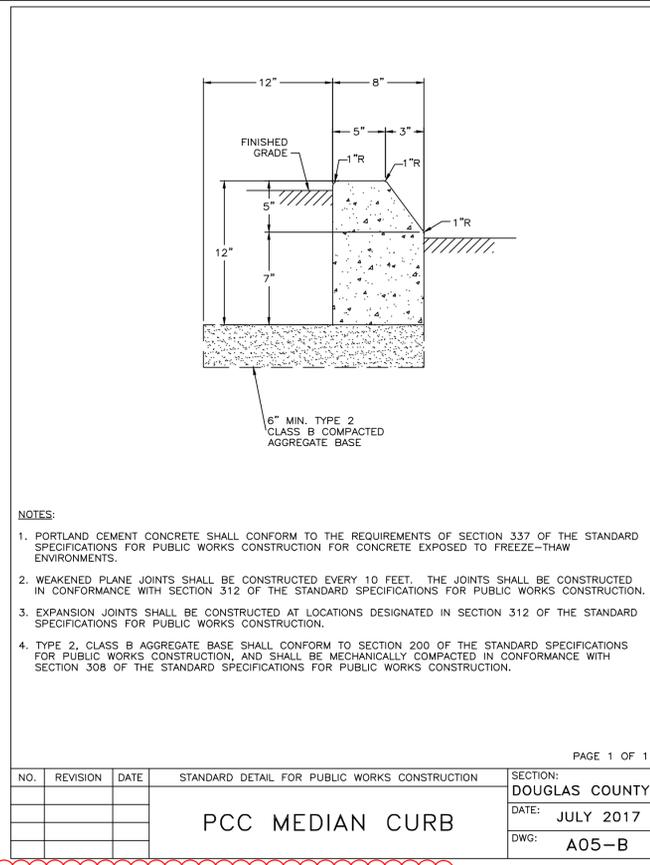


NO.	REVISION	DATE	STANDARD DETAIL FOR PUBLIC WORKS CONSTRUCTION	SECTION: DOUGLAS COUNTY
			PCC MEDIAN CURB	DATE: JULY 2017
				DWG: A05-B

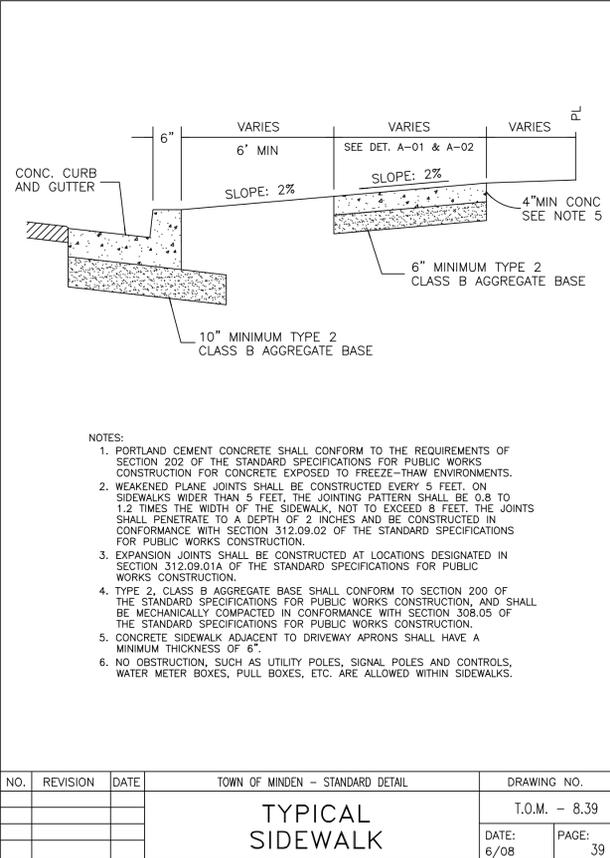

NO.	REVISION	DATE	TOWN OF MINDEN - STANDARD DETAIL	DRAWING NO.
			TYPICAL SIDEWALK	T.O.M. - 8.39
				DATE: 6/08 PAGE: 39

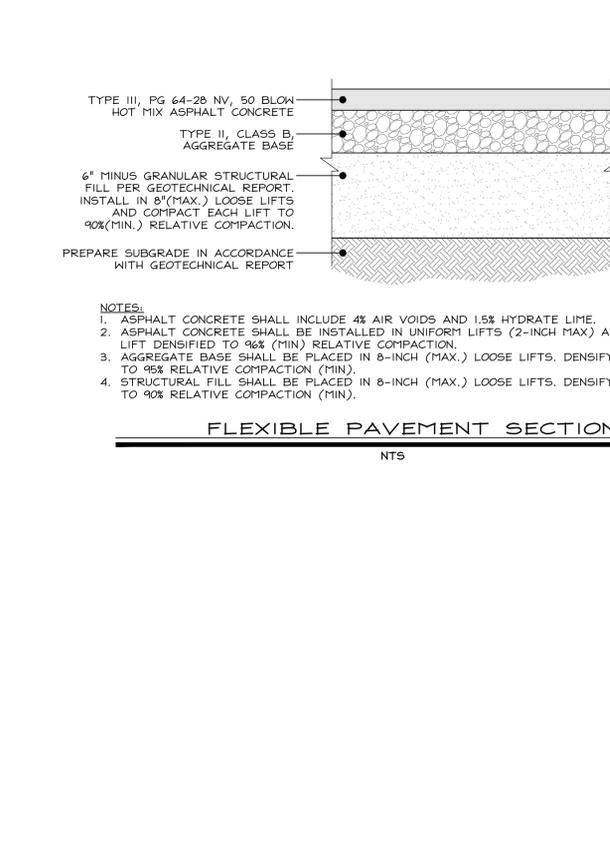

NO.	REVISION	DATE	TOWN OF MINDEN - STANDARD DETAIL	DRAWING NO.
			FLEXIBLE PAVEMENT SECTION	NTS

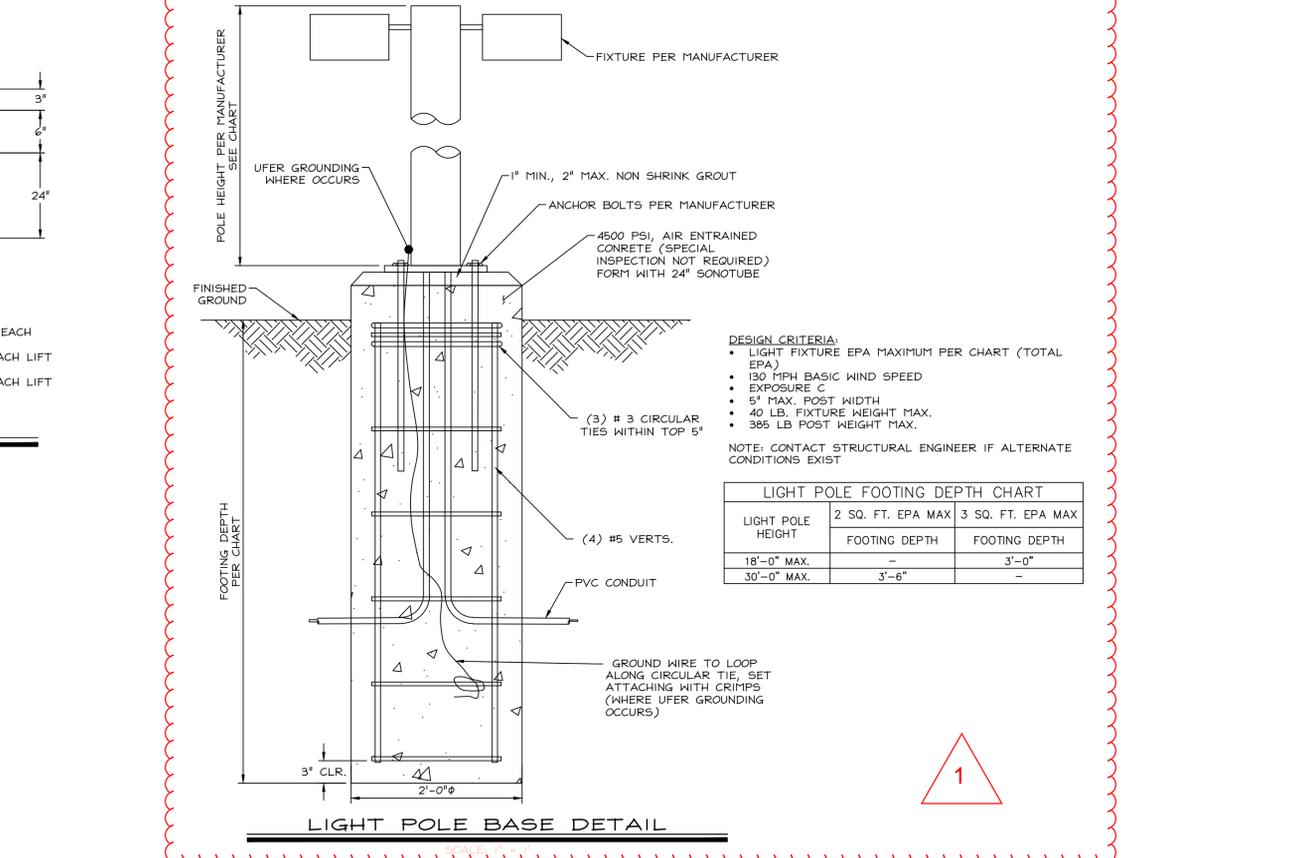

NO.	REVISION	DATE	TOWN OF MINDEN - STANDARD DETAIL	DRAWING NO.
			LIGHT POLE BASE DETAIL	NTS

NO.	DATE	REVISION BLOCK	BY
1	01/26/2026	ADDENDUM #1	ROA

WILSON ENGINEERS

WWW.WILSON-ENGINEERS.COM

MINDEN 609 Emerald Ave P.O. Box 2228 Minden, NV 89423 p 775.782.2322 f 775.782.7084

RENO 9060 Double Diamond Pkwy, Unit 105 Reno, NV 89501 p 775.782.2322 f 775.782.7084

SWIM CENTER PARKING LOT IMPROVEMENTS

EAST FORK SWIMMING POOL DISTRICT

DETAILS

ROBERT O. ANDERSON

Exp. 12-31-26

NO. 7761

1/26/2026

DRAWN: KM/MCJ

ENGINEER: ROA

SCALE: AS SHOWN

DATE: 1/26/2026

JOB: 3616-001

DRAWING: PER PLOT STAMP

SHEET: C5.0

OF: 7 SHEETS

SITE IMPROVEMENT PERMIT - 1/26/2026